

PROJECT

RESIDENCE  
2020, SECTOR  
123, SUNNY  
ENCLAVE

DRAWING TITLE

FIRST FLOOR  
CIVIL PLAN

DRAWING NO.

CL-FF-01

REVISION

22-01-2024

DATE

15-01-2024

DIRECTION



DRAWN BY

AR DISHA CHAUDHARY

CHECKED BY

AR. VIVEK PUNI


NOTES

1. This drawing is the sole property of Studio Virtual Planner and cannot be reproduced in any form, without the consent of the principal architect.
2. All drawings must be read in conjunction with relevant structural drawings before being built on site.
3. In case of any discrepancies between architectural and structural drawings, the dimensions in the architectural drawing shall supercede.

STUDIO  
VIRTUAL  
PLANNER



6-A04, SIXTH FLOOR,  
D-107, SECTOR 73,  
PHASE 7 INDUSTRIAL  
AREA,  
MOHALI (PUNJAB)  
studiovirtualplanner@gmail.com

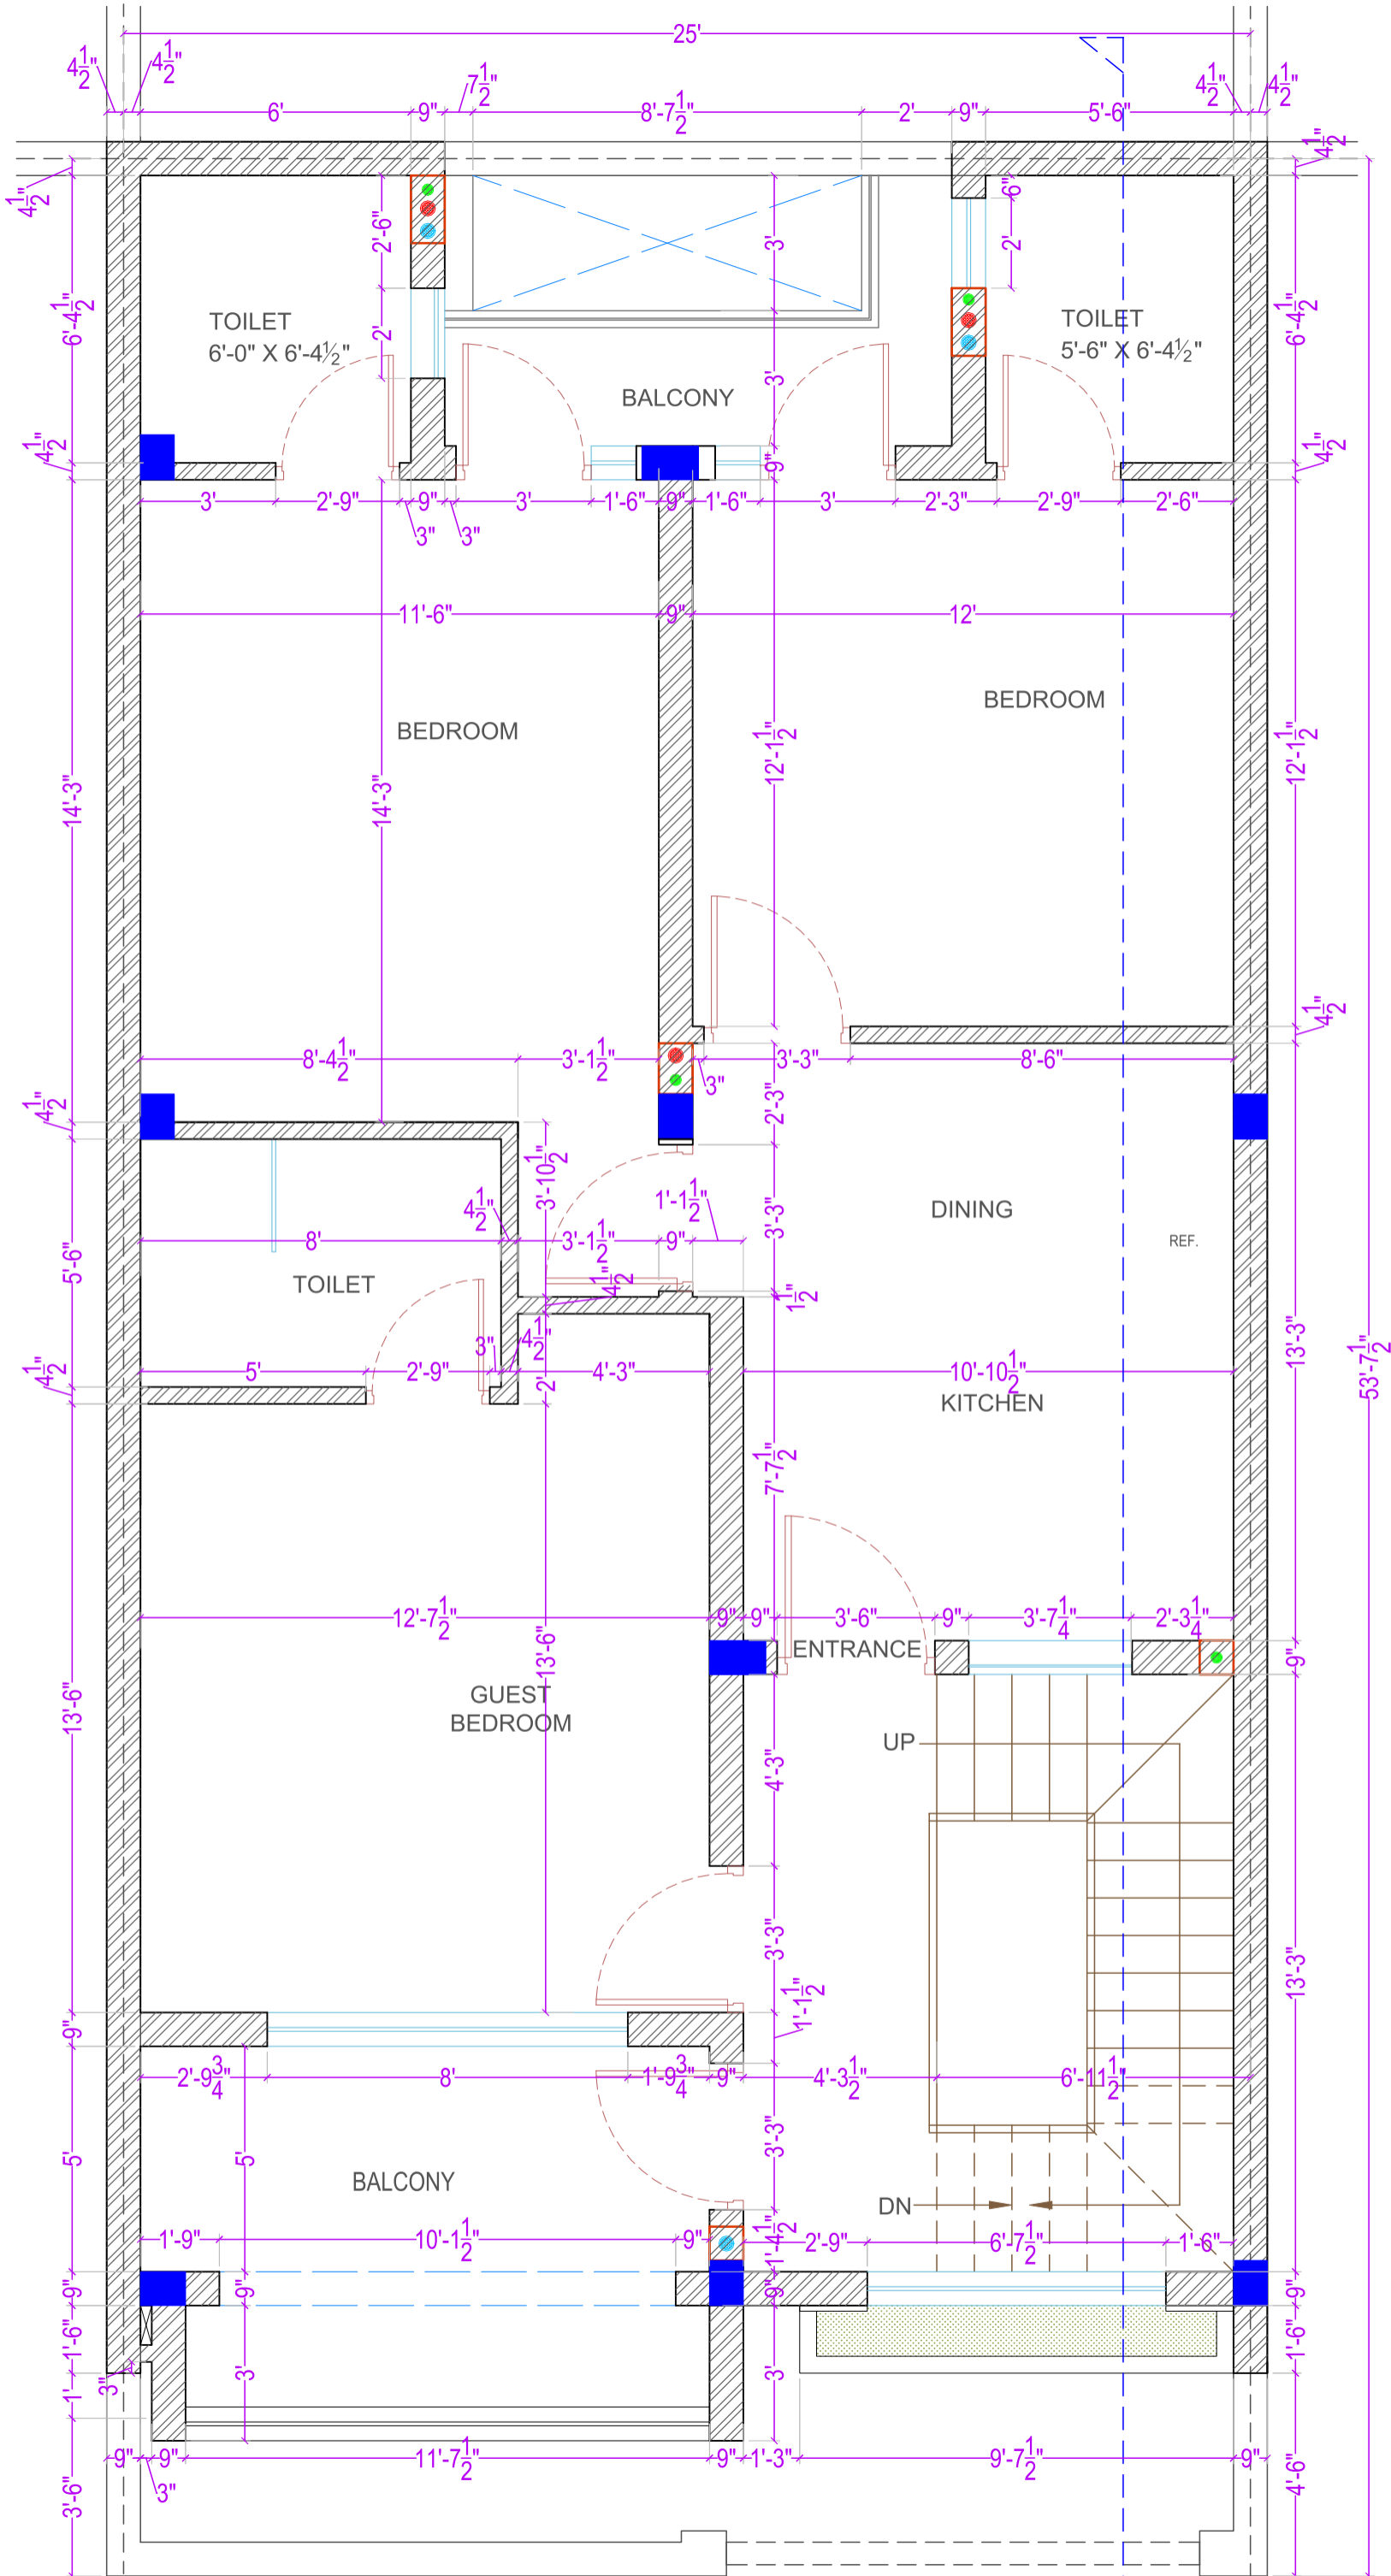

FIRST FLOOR PLAN